

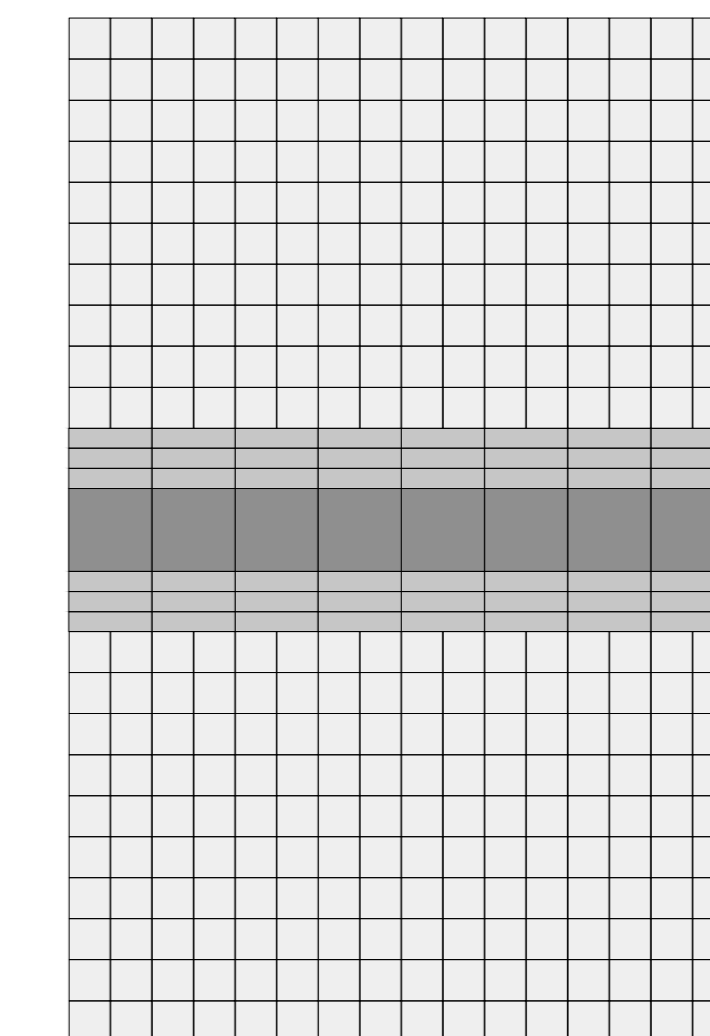
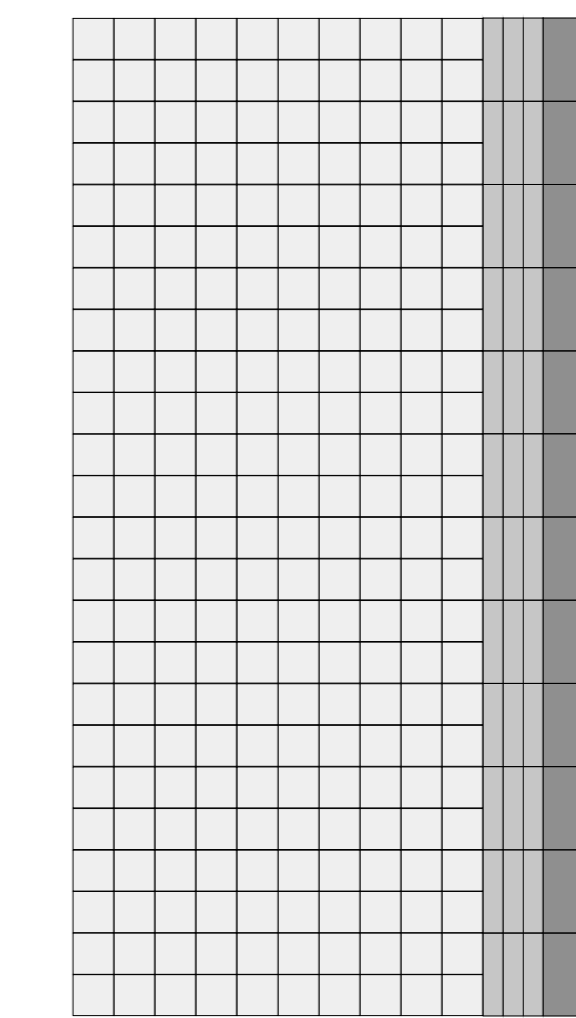
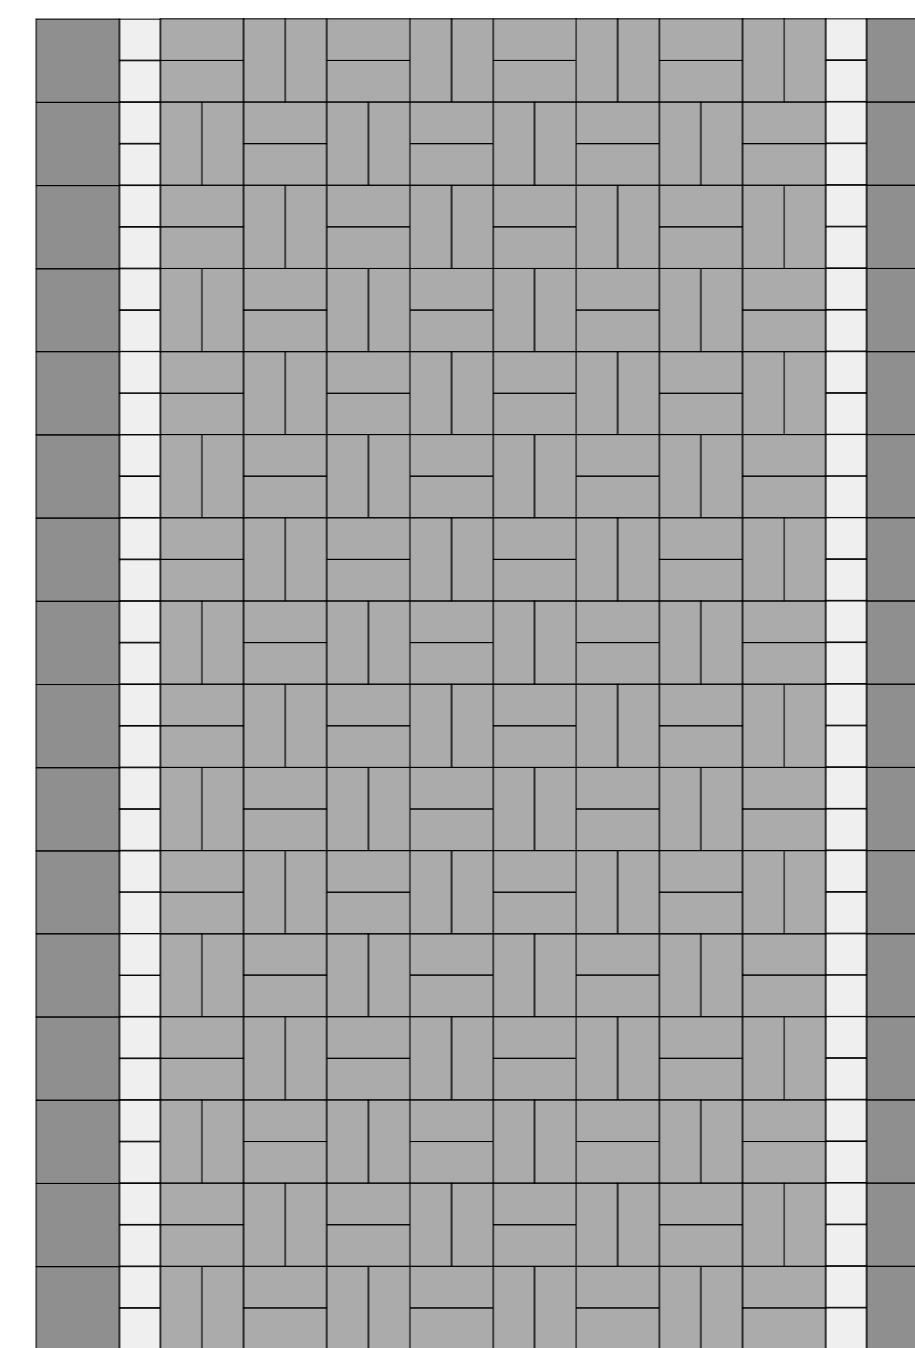
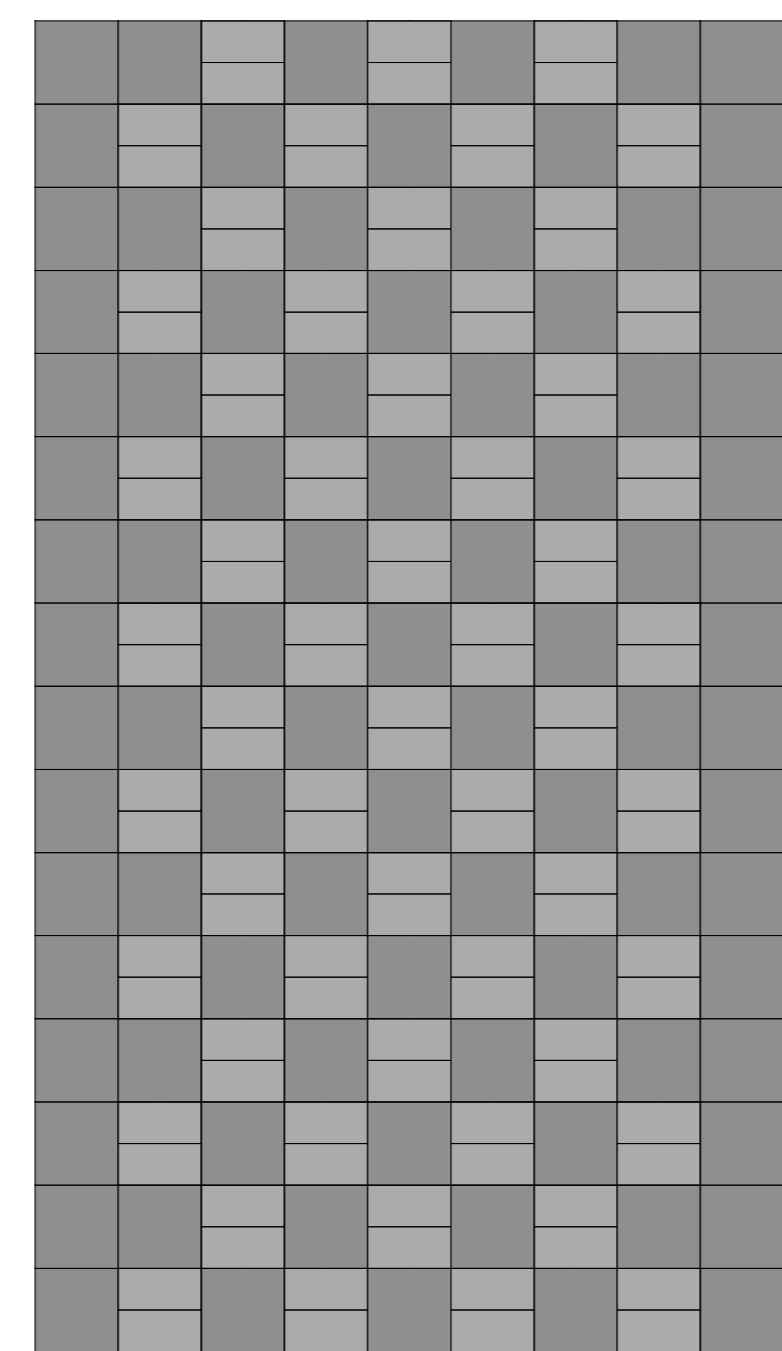
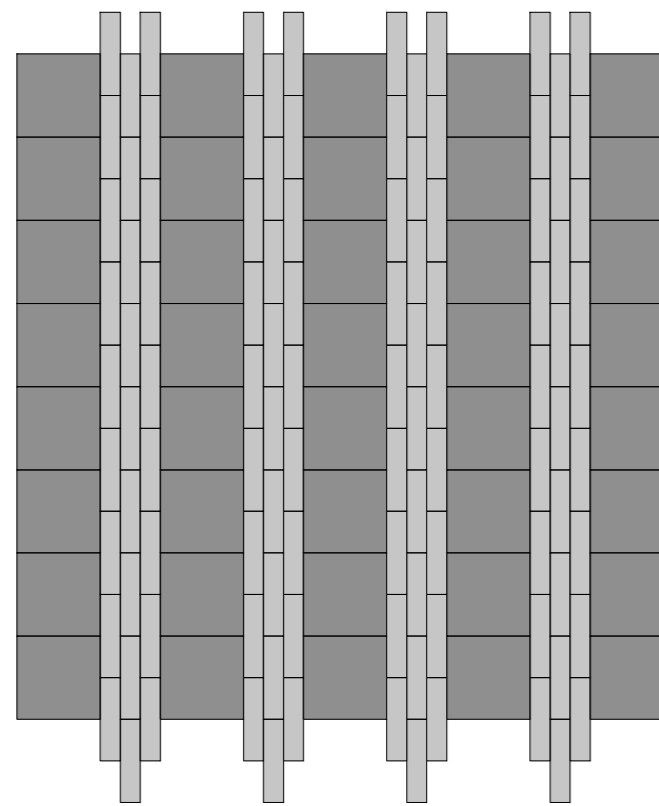
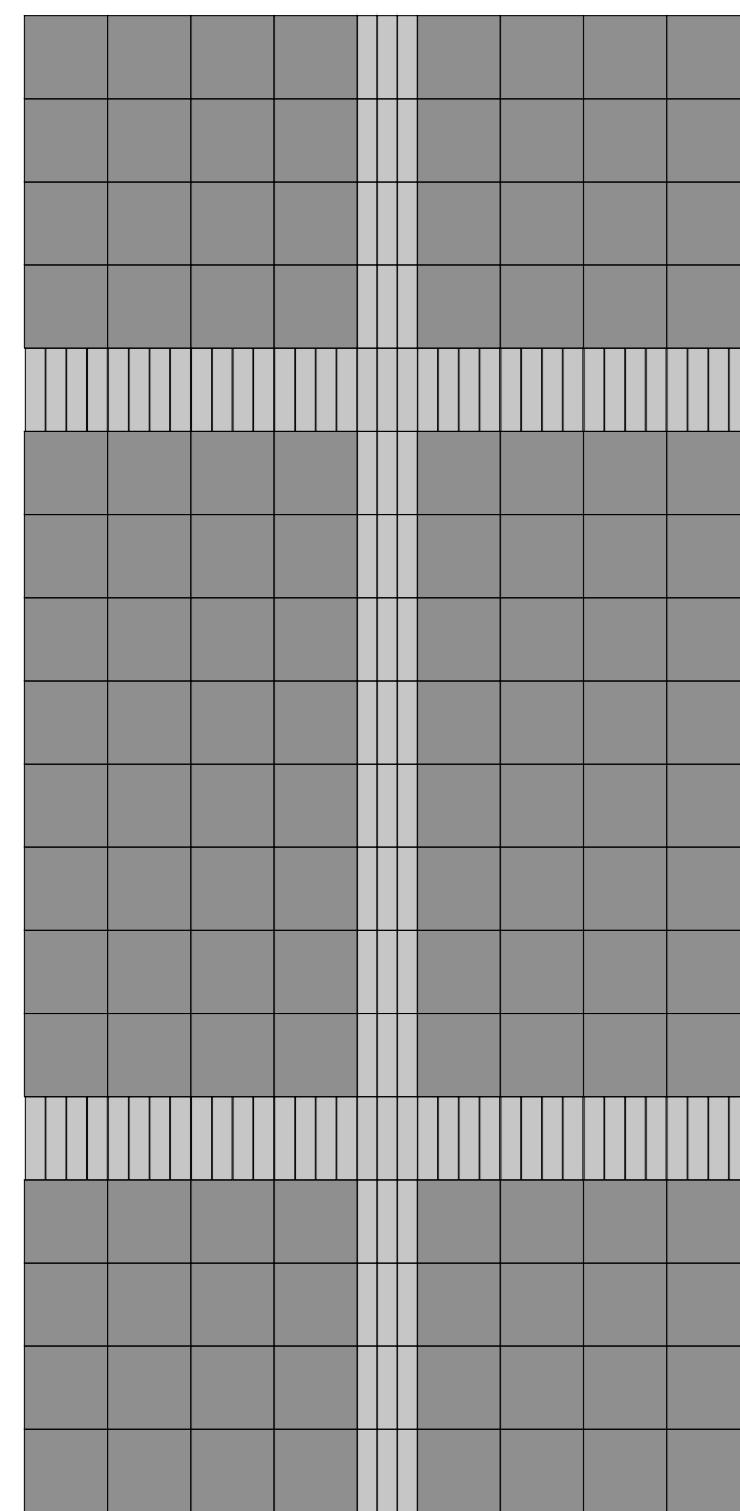
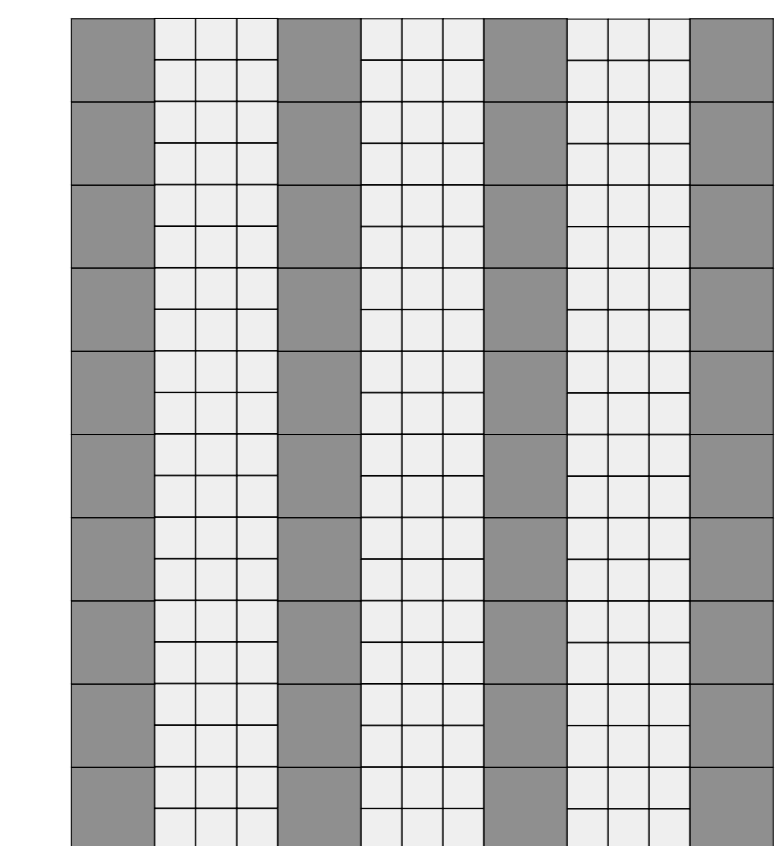
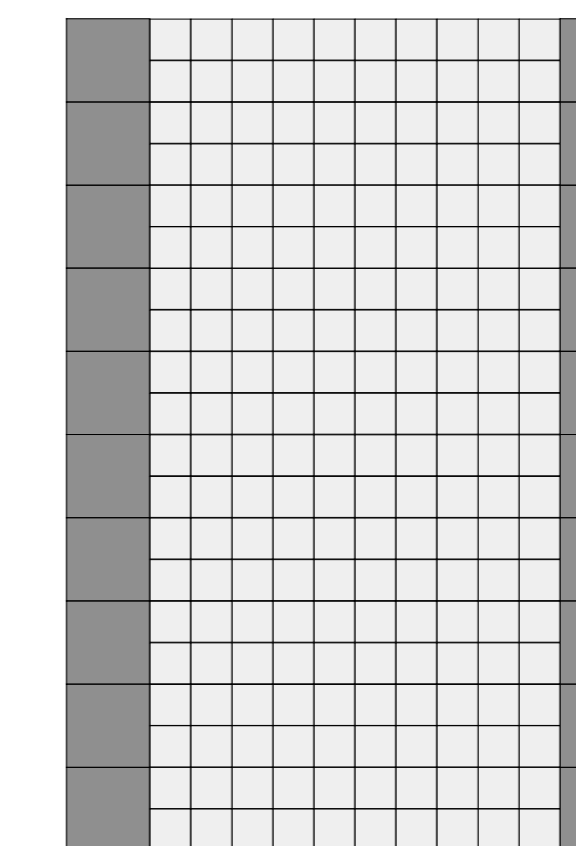
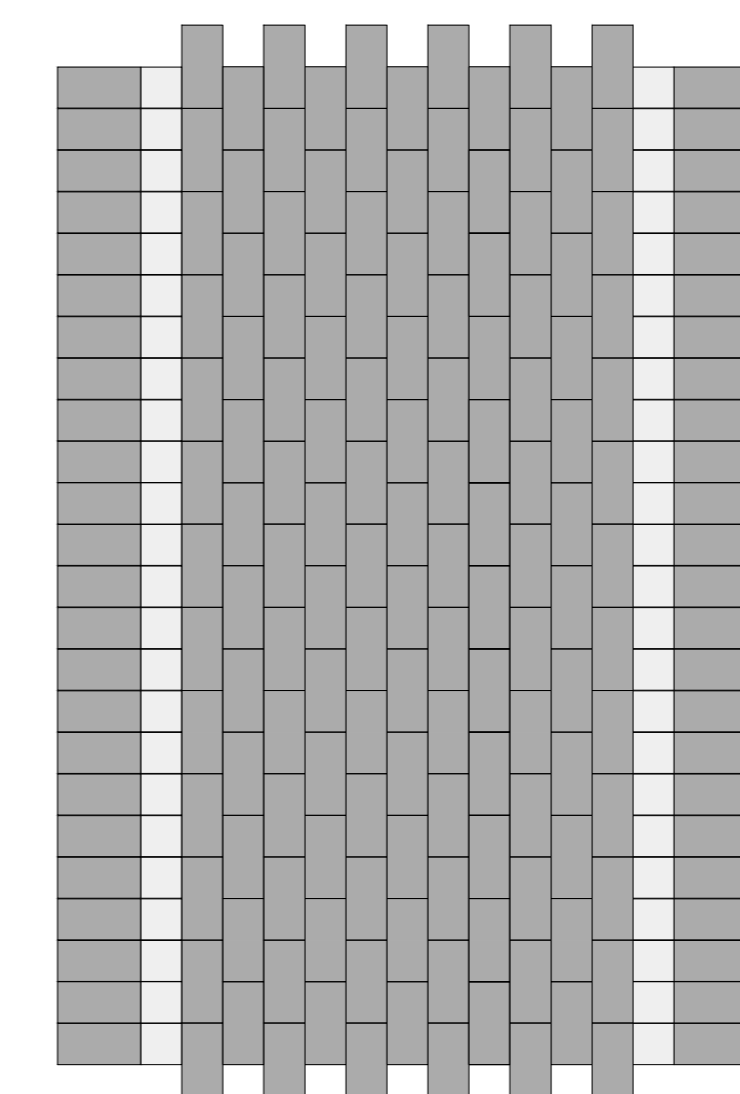


**PAVING COMBINATIONS**  
220x53x50 & 108x108x50 module  
scale 1:20

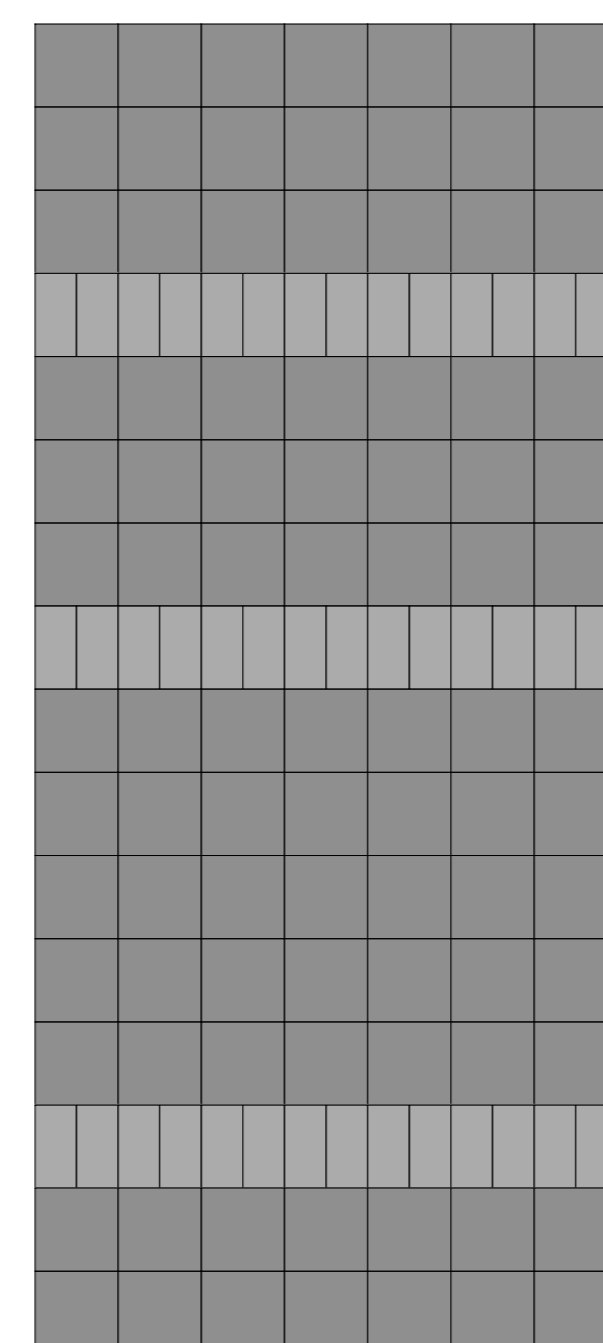

**PAVING COMBINATIONS**  
220x220x50 & 220x53x50 & 108x108x50 module  
scale 1:20

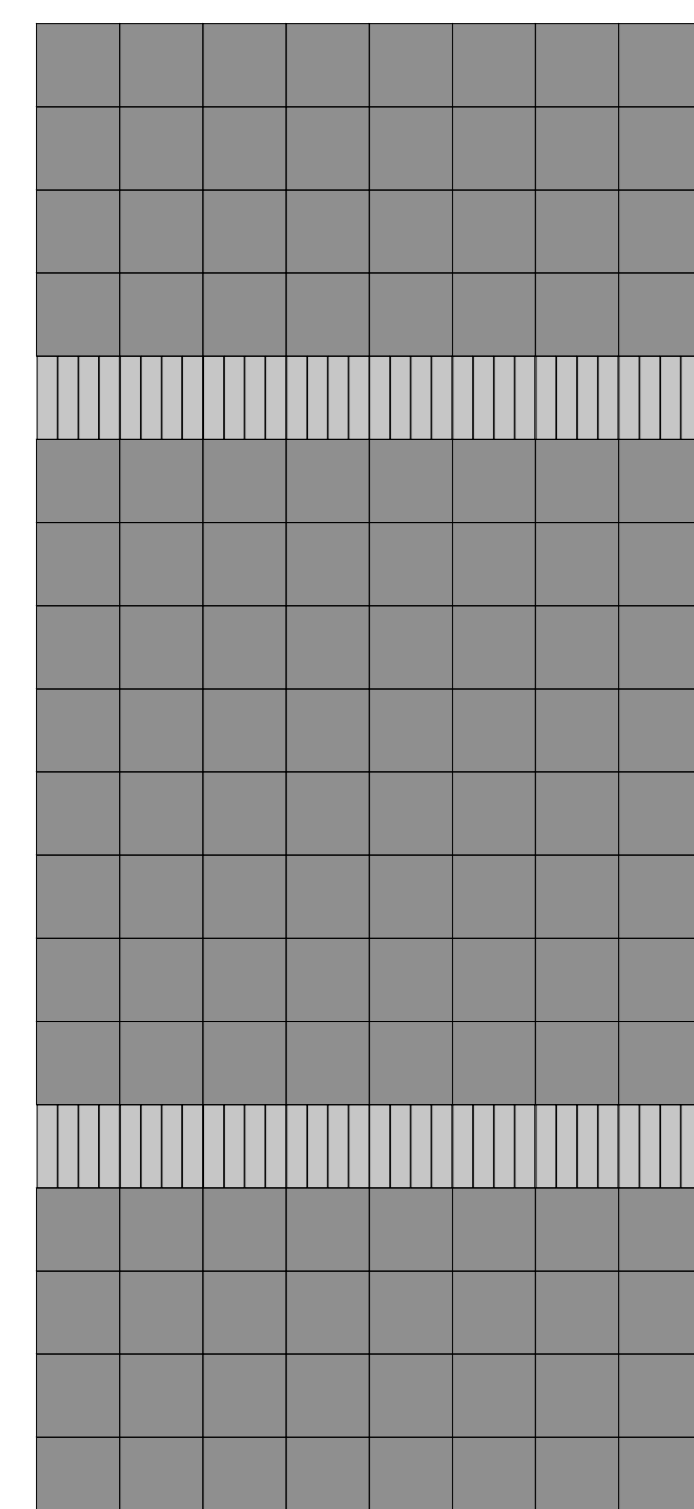

**PAVING COMBINATIONS**  
220x220x50 & 108x108x50 module  
scale 1:20

**PAVING COMBINATIONS**  
220x220x50 & 220x53x50 module  
scale 1:20

**PAVING COMBINATIONS**  
220x220x50mm & 220x108x50mm module  
scale 1:20

**PAVING COMBINATIONS**  
220x220x50 & 108x108x50 &  
220x108x50 module  
scale 1:20

REV	DATE	DESCRIPTION

Tel: 012 665 0674  
P.O. Box 11331  
Die Hoopweg  
0163

email: info@drla.co.za  
www.drla.co.za



CLIENT  
**COROBRIK**

PROJECT  
**PAVING PATTERNS**

DESCRIPTION  
**CONCEPT LAYOUTS**

DRAWING NUMBER	REVISION	DATE	SCALE
Corobrik	0	11/08/17	1:20 (A0)

DRAWING STATUS  
FOR INFORMATION FOR TENDER FOR CONSTRUCTION